



SECTION A - TYPICAL GRADING CROSS SECTION


NOTE: A MAXIMUM GRADE BREAK OF 3% WILL BE HELD IN ALL SITE LOCATIONS. THIS INCLUDES "POCKET" AREAS WITHIN THE SOUTHERN PORTIONS OF THE SITE THAT REQUIRE NOMINAL GRADING ACTIVITIES.

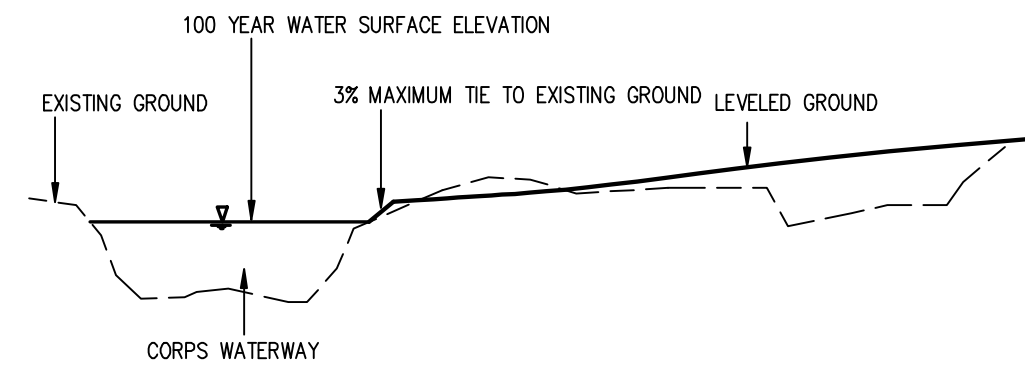


SECTION B - EDGE CONDITION OF AREA OF INUNDATION TO LEVELED PROPERTY

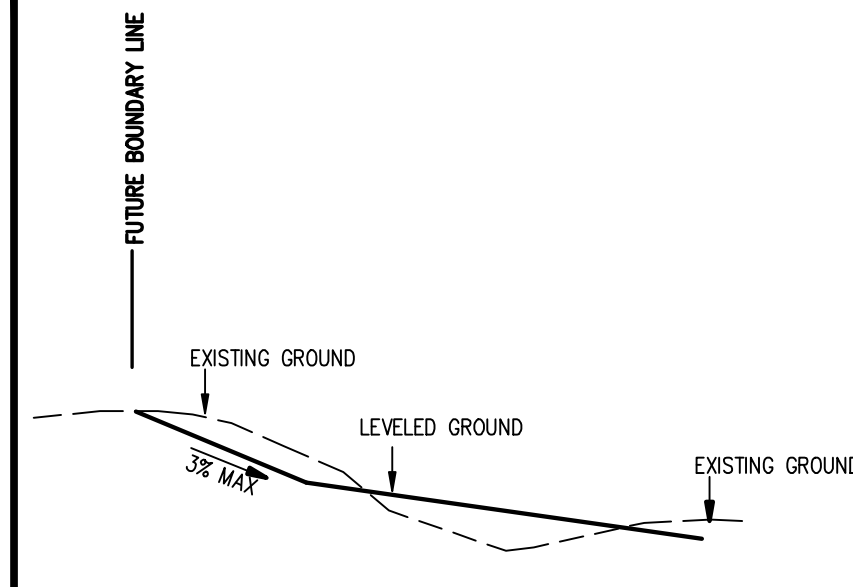


SECTION C - EDGE CONDITION TO NORTH

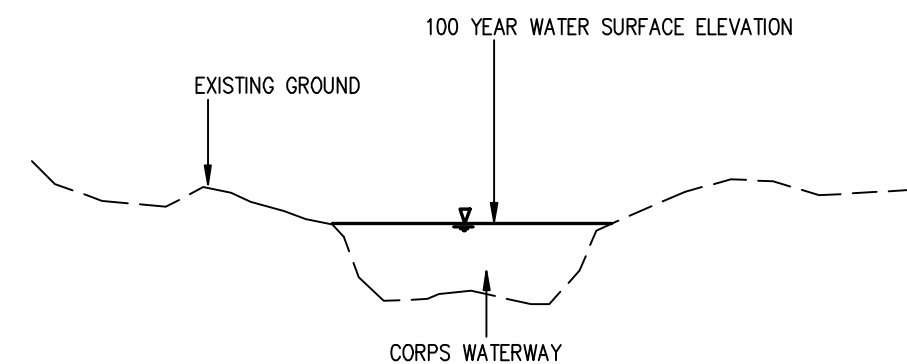


SECTION D - CORPS/FEMA AREA OF INUNDATION

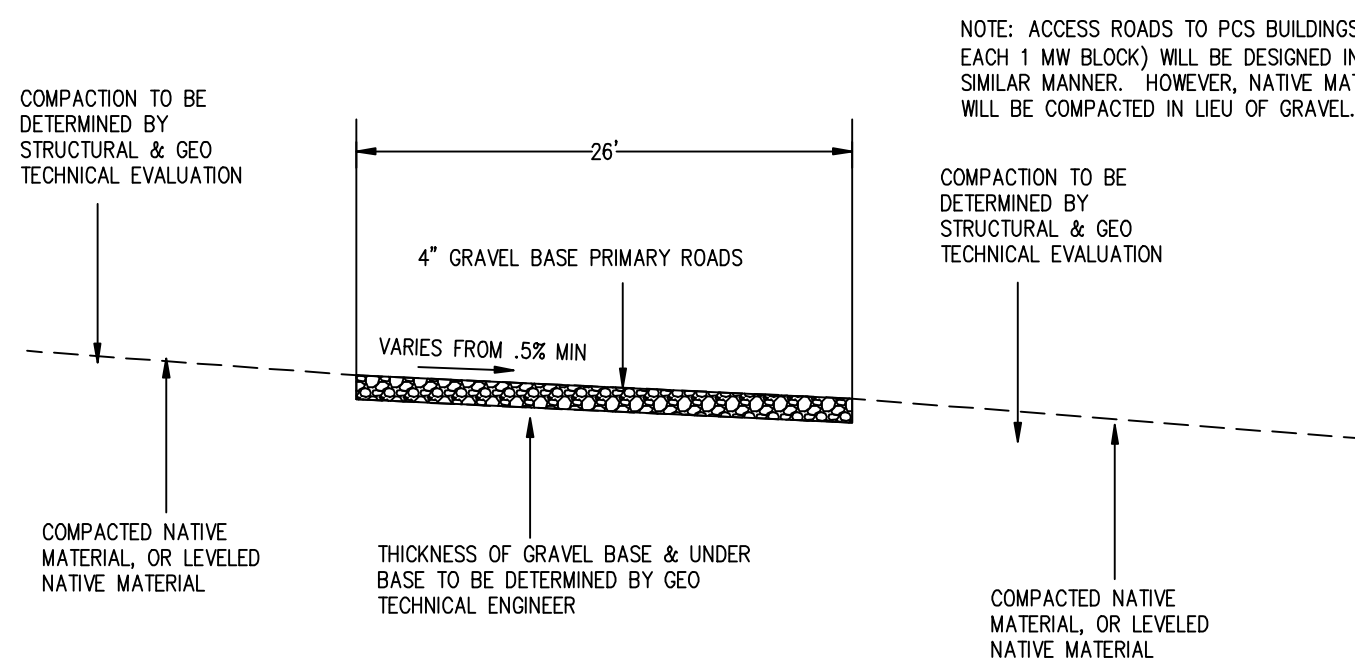


SECTION E - 26' GRAVEL BASE ROADWAYS

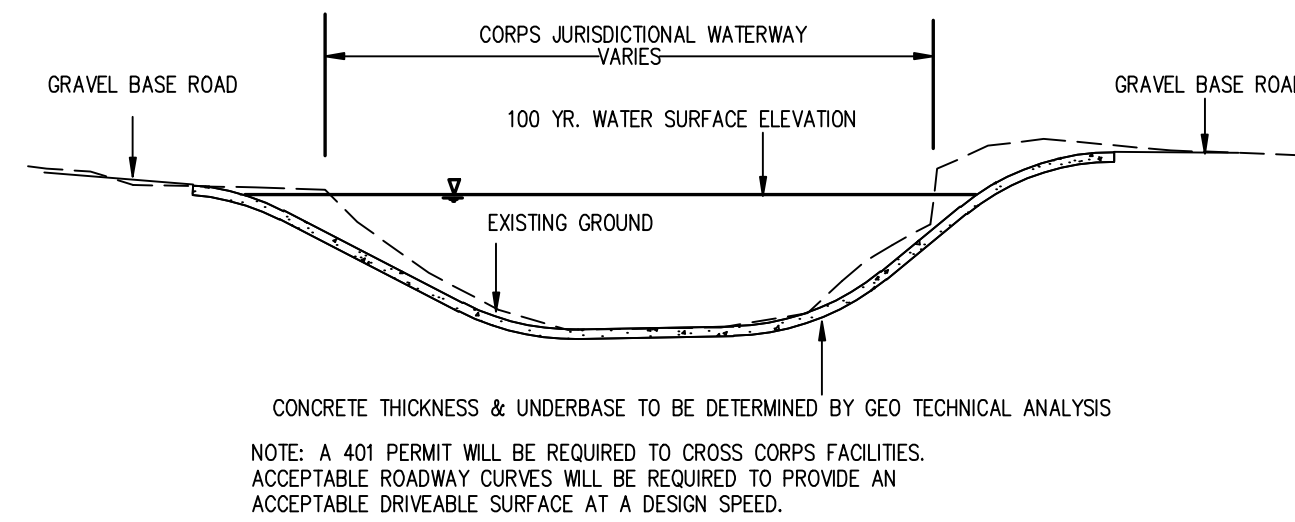

SECTION F - FORD CROSSING OF CORPS / FEMA AREA OF INUNDATION

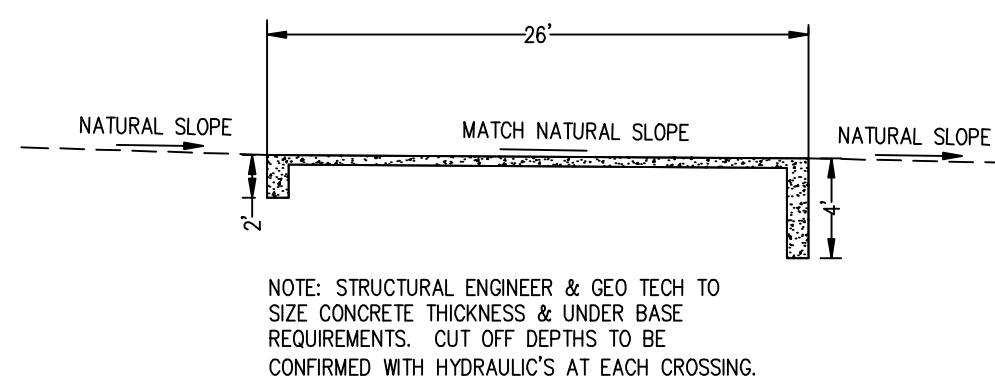

SECTION G - CONCRETE FORD CROSSING SECTION

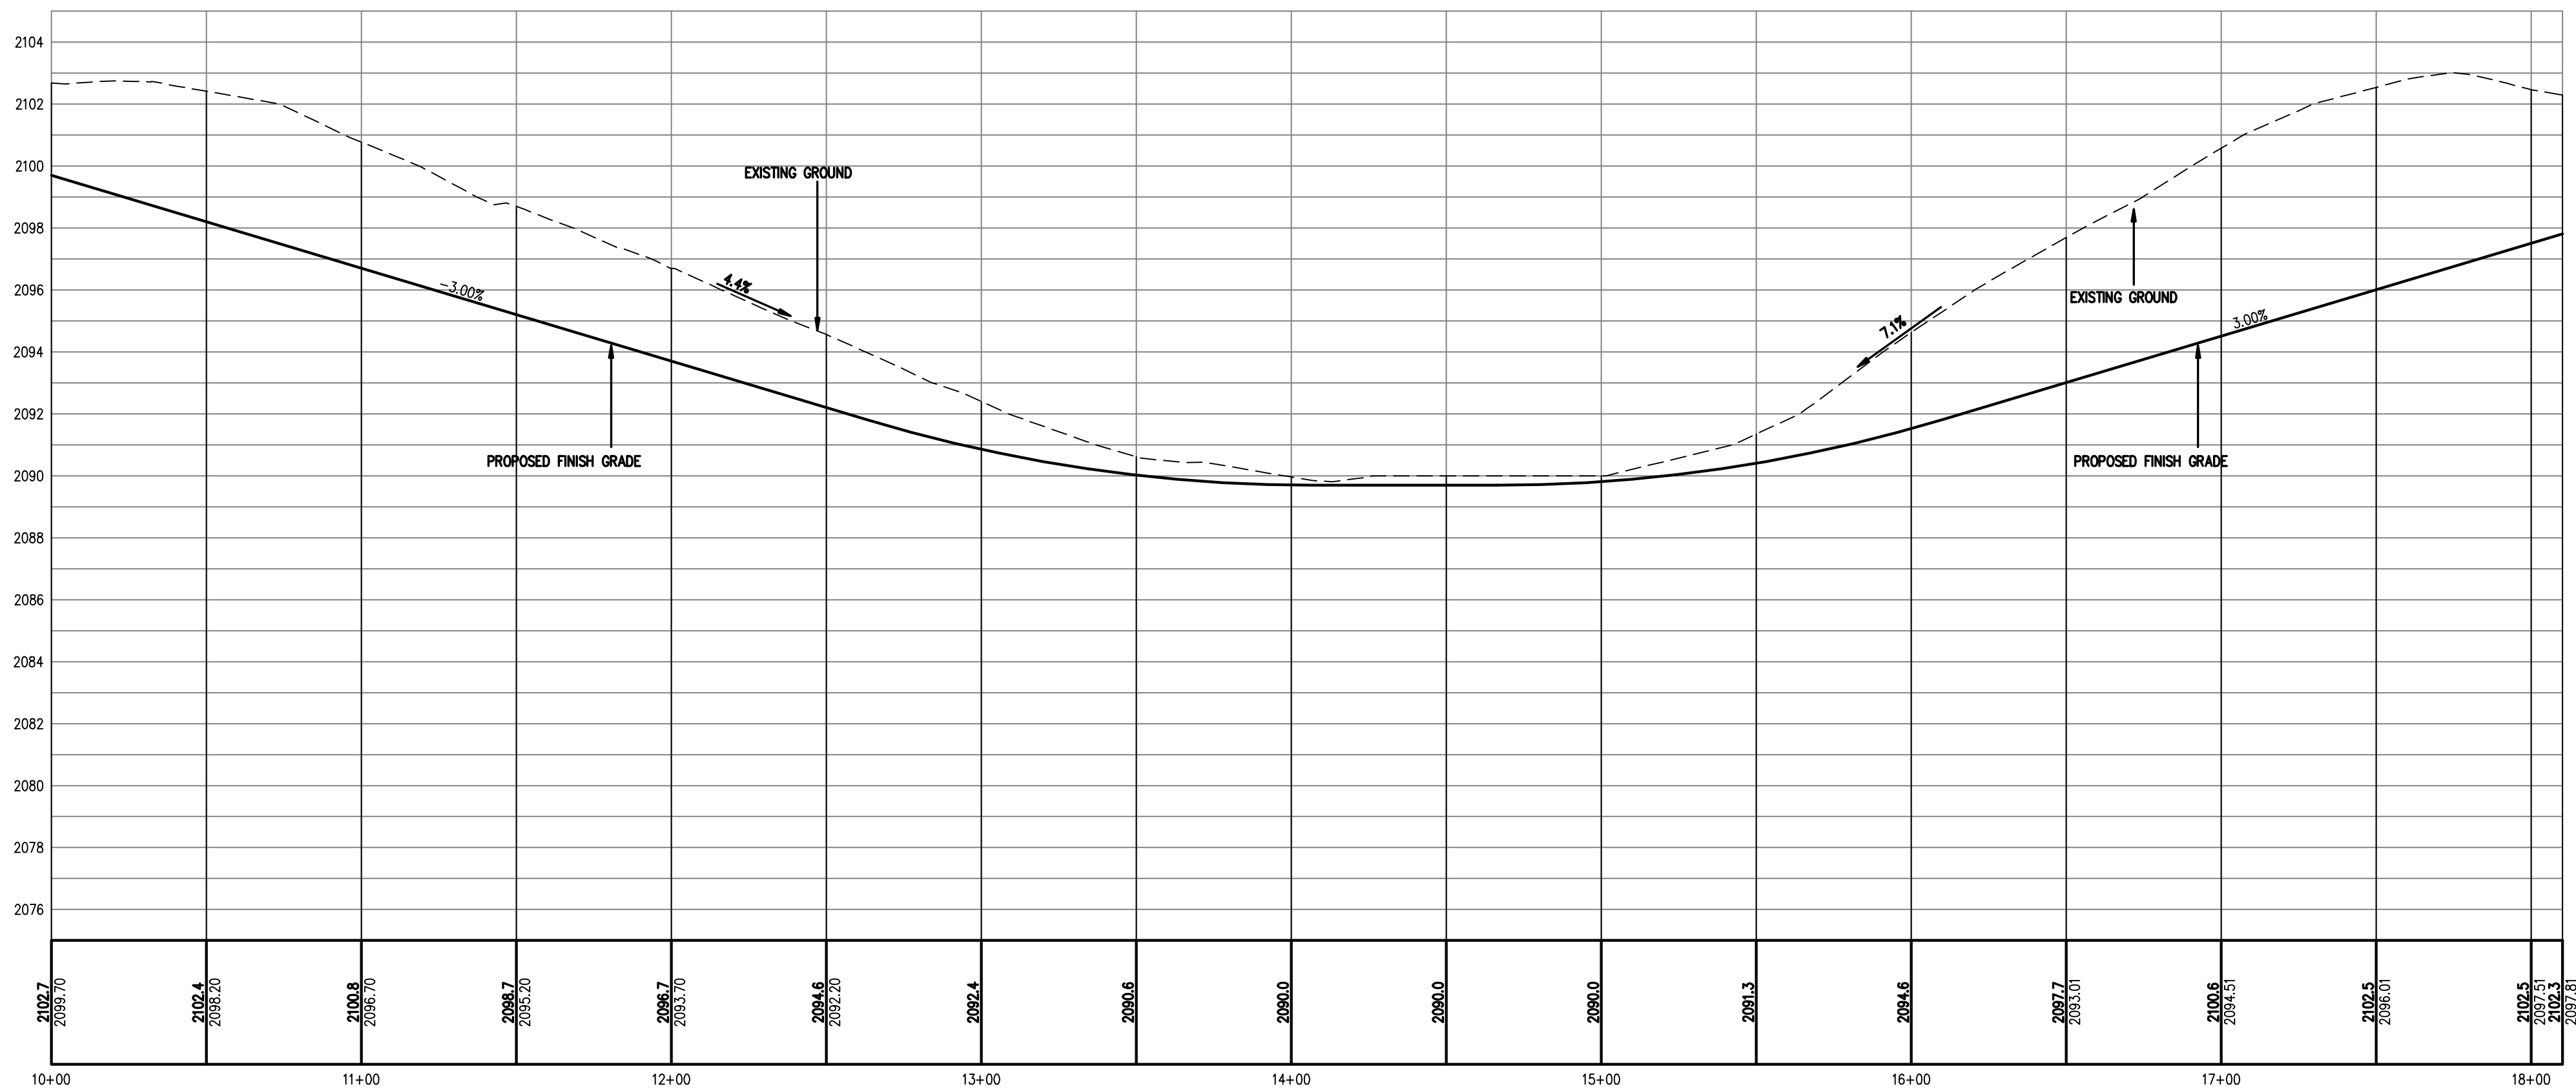

SECTION H - TYPICAL GRADING CROSS SECTION

SCALE 1" = 40' HORIZONTAL
1" = 4' VERTICAL

NOTE: A MAXIMUM GRADE BREAK OF 3% WILL BE HELD IN ALL SITE LOCATIONS. THIS INCLUDES "POCKET" AREAS WITHIN THE SOUTHERN PORTIONS OF THE SITE THAT REQUIRE NOMINAL GRADING ACTIVITIES.


THIS PUBLICATION CONTAINS VALUABLE PROPRIETARY AND CONFIDENTIAL INFORMATION OF FIRST SOLAR, INC. ("FIRST SOLAR") WHO RETAINS ALL COPYRIGHT RIGHTS TO IT UNDER 17 U.S.C. SECTION 106 AND IS PROTECTED BY U.S. AND INTERNATIONAL LAW. ANY REPRODUCTION, PREPARATION OF DERIVATIVE WORKS, DISTRIBUTION, PUBLIC PERFORMANCE OR DISPLAY, DISCLOSURE, AND/OR USE OF ALL OR ANY PORTION, OF THIS PUBLICATION IN ANY FORM OR MEDIUM WITHOUT SPECIFIC WRITTEN AUTHORIZATION FROM FIRST SOLAR IS STRICTLY PROHIBITED.

THIS PRINT IS NOT TO BE USED FOR CONSTRUCTION UNLESS NOTED AND SIGNED OK FOR CONSTRUCTION ABOVE LAST REVISION.

TOPAZ SOLAR FARMS®

TOPAZ SOLAR FARMS LLC
1111 BROADWAY, 4TH FLOOR
OAKLAND, CA 94607
PHONE: (910) 625-7400
WWW.FIRSTSOLAR.COM

TANEY ENGINEERING
6030 S. JONES BLVD STE# 100
LAS VEGAS, NV 89118
(702) 362-8844 FAX: (702) 362-5233

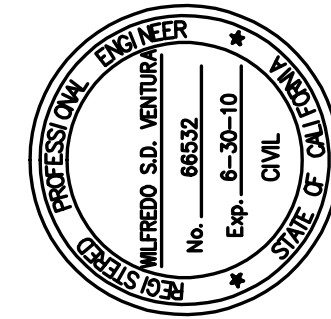

PROFESSIONAL ENGR.

TOPAZ SOLAR FARM
SAN LUIS OBISPO COUNTY
CALIFORNIA
550 MW ac

REV.	DATE	REVISION DESCRIPTION	BY	CHK	APP

FS JOB #: 6006-0100-23
PROJ. DSGR: TE
PROJ. ENGR: RH
PROJ. MGR: AH
PROJ. DIR: JH
SCALE: N.T.S.
SHEET TITLE

CIVIL DETAILS
SHEET 1

C-300

SHEET 30 OF 31